


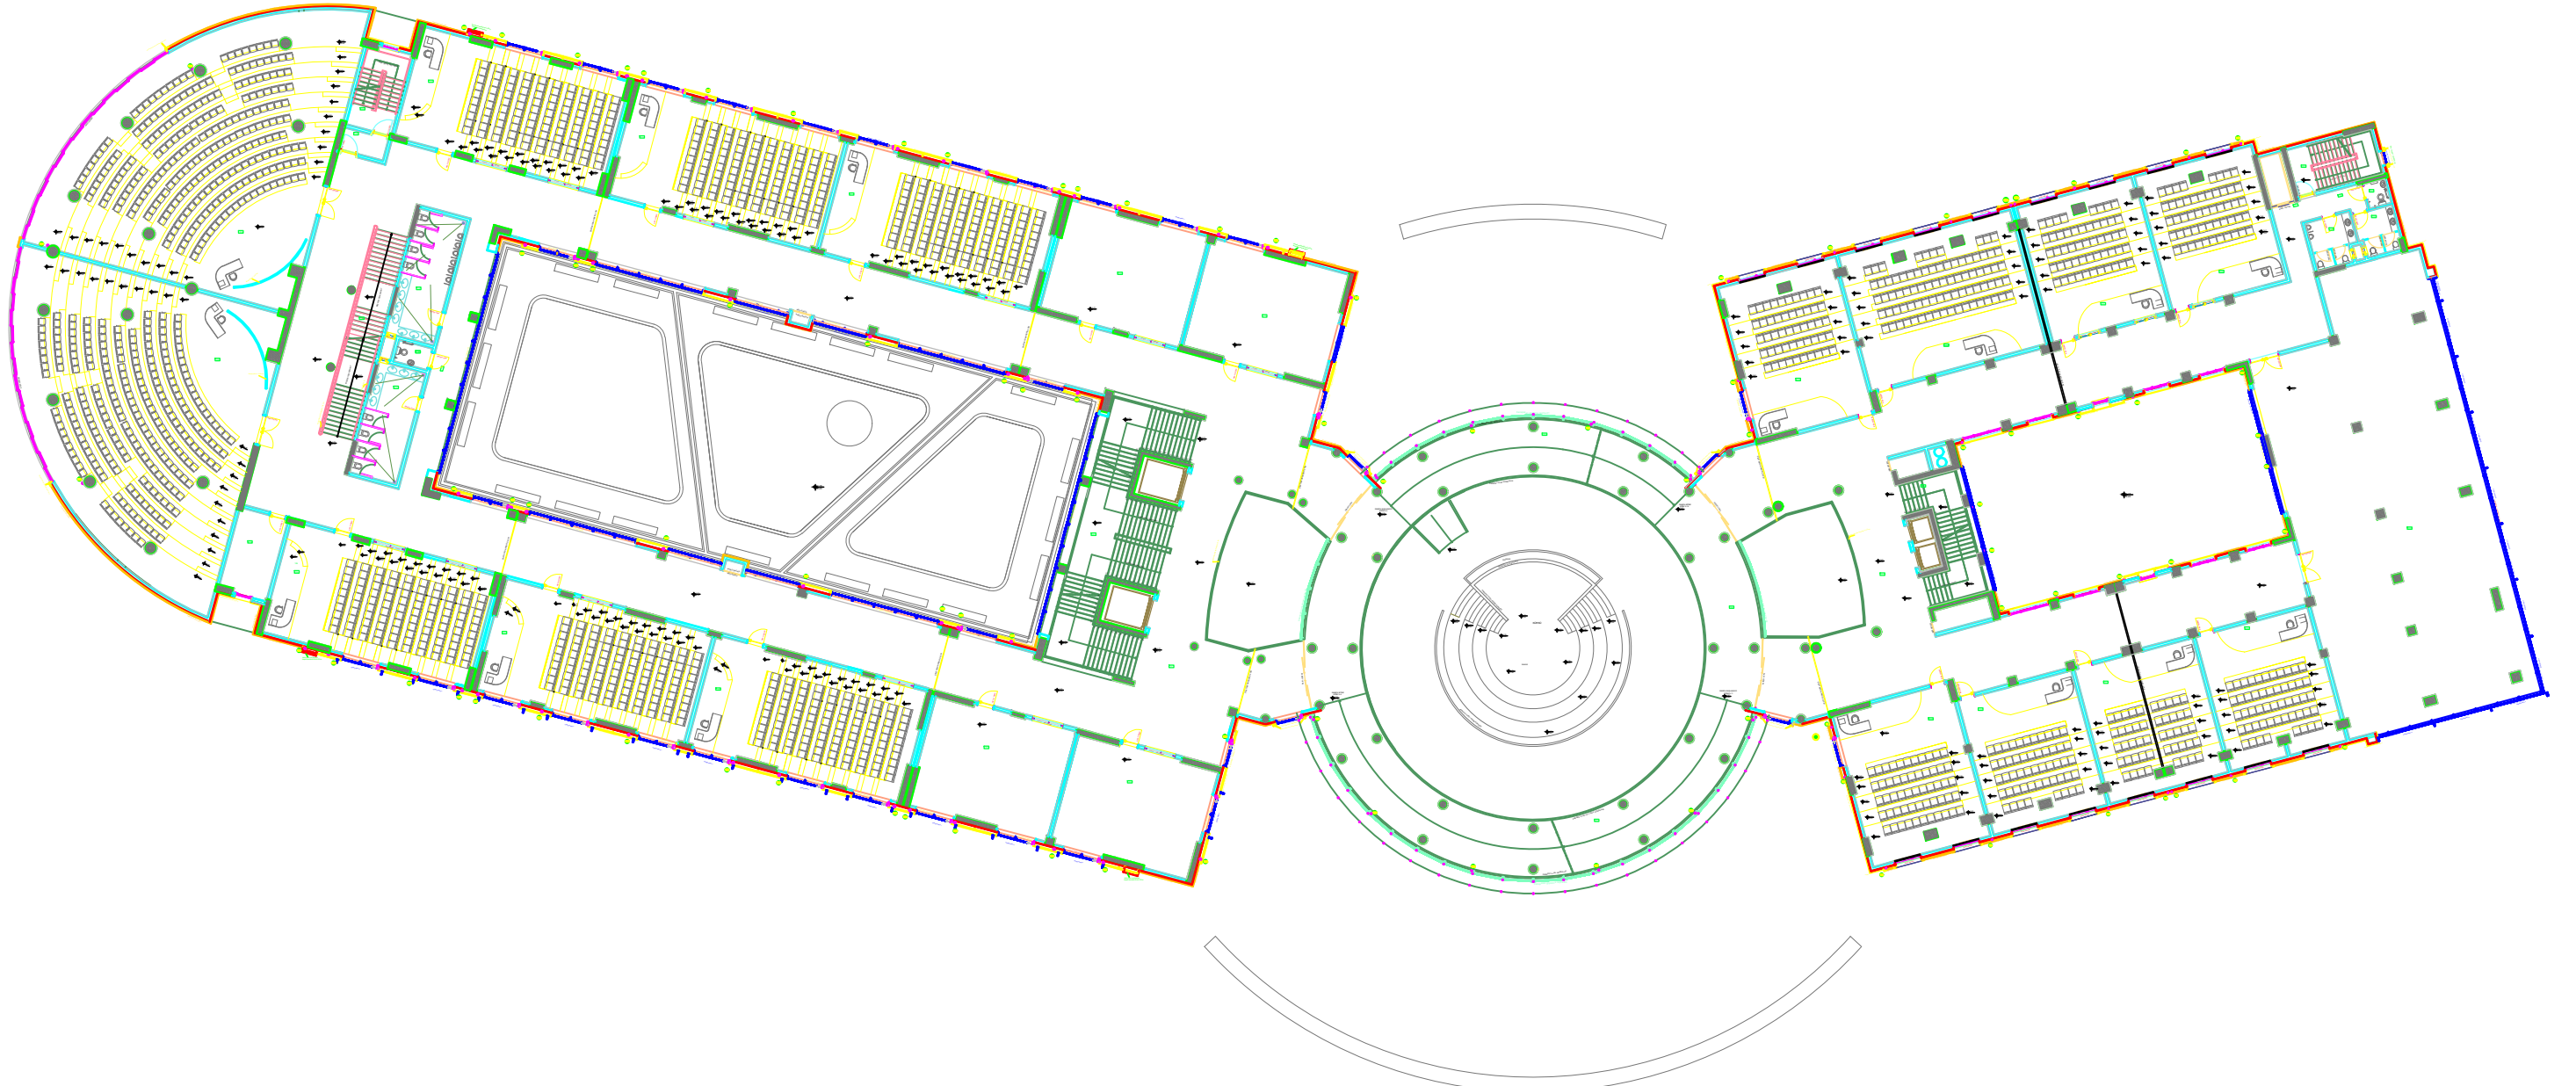

A BLOK 1. KAT B-C BLOK 2.KAT PLANI Ö:1/100