


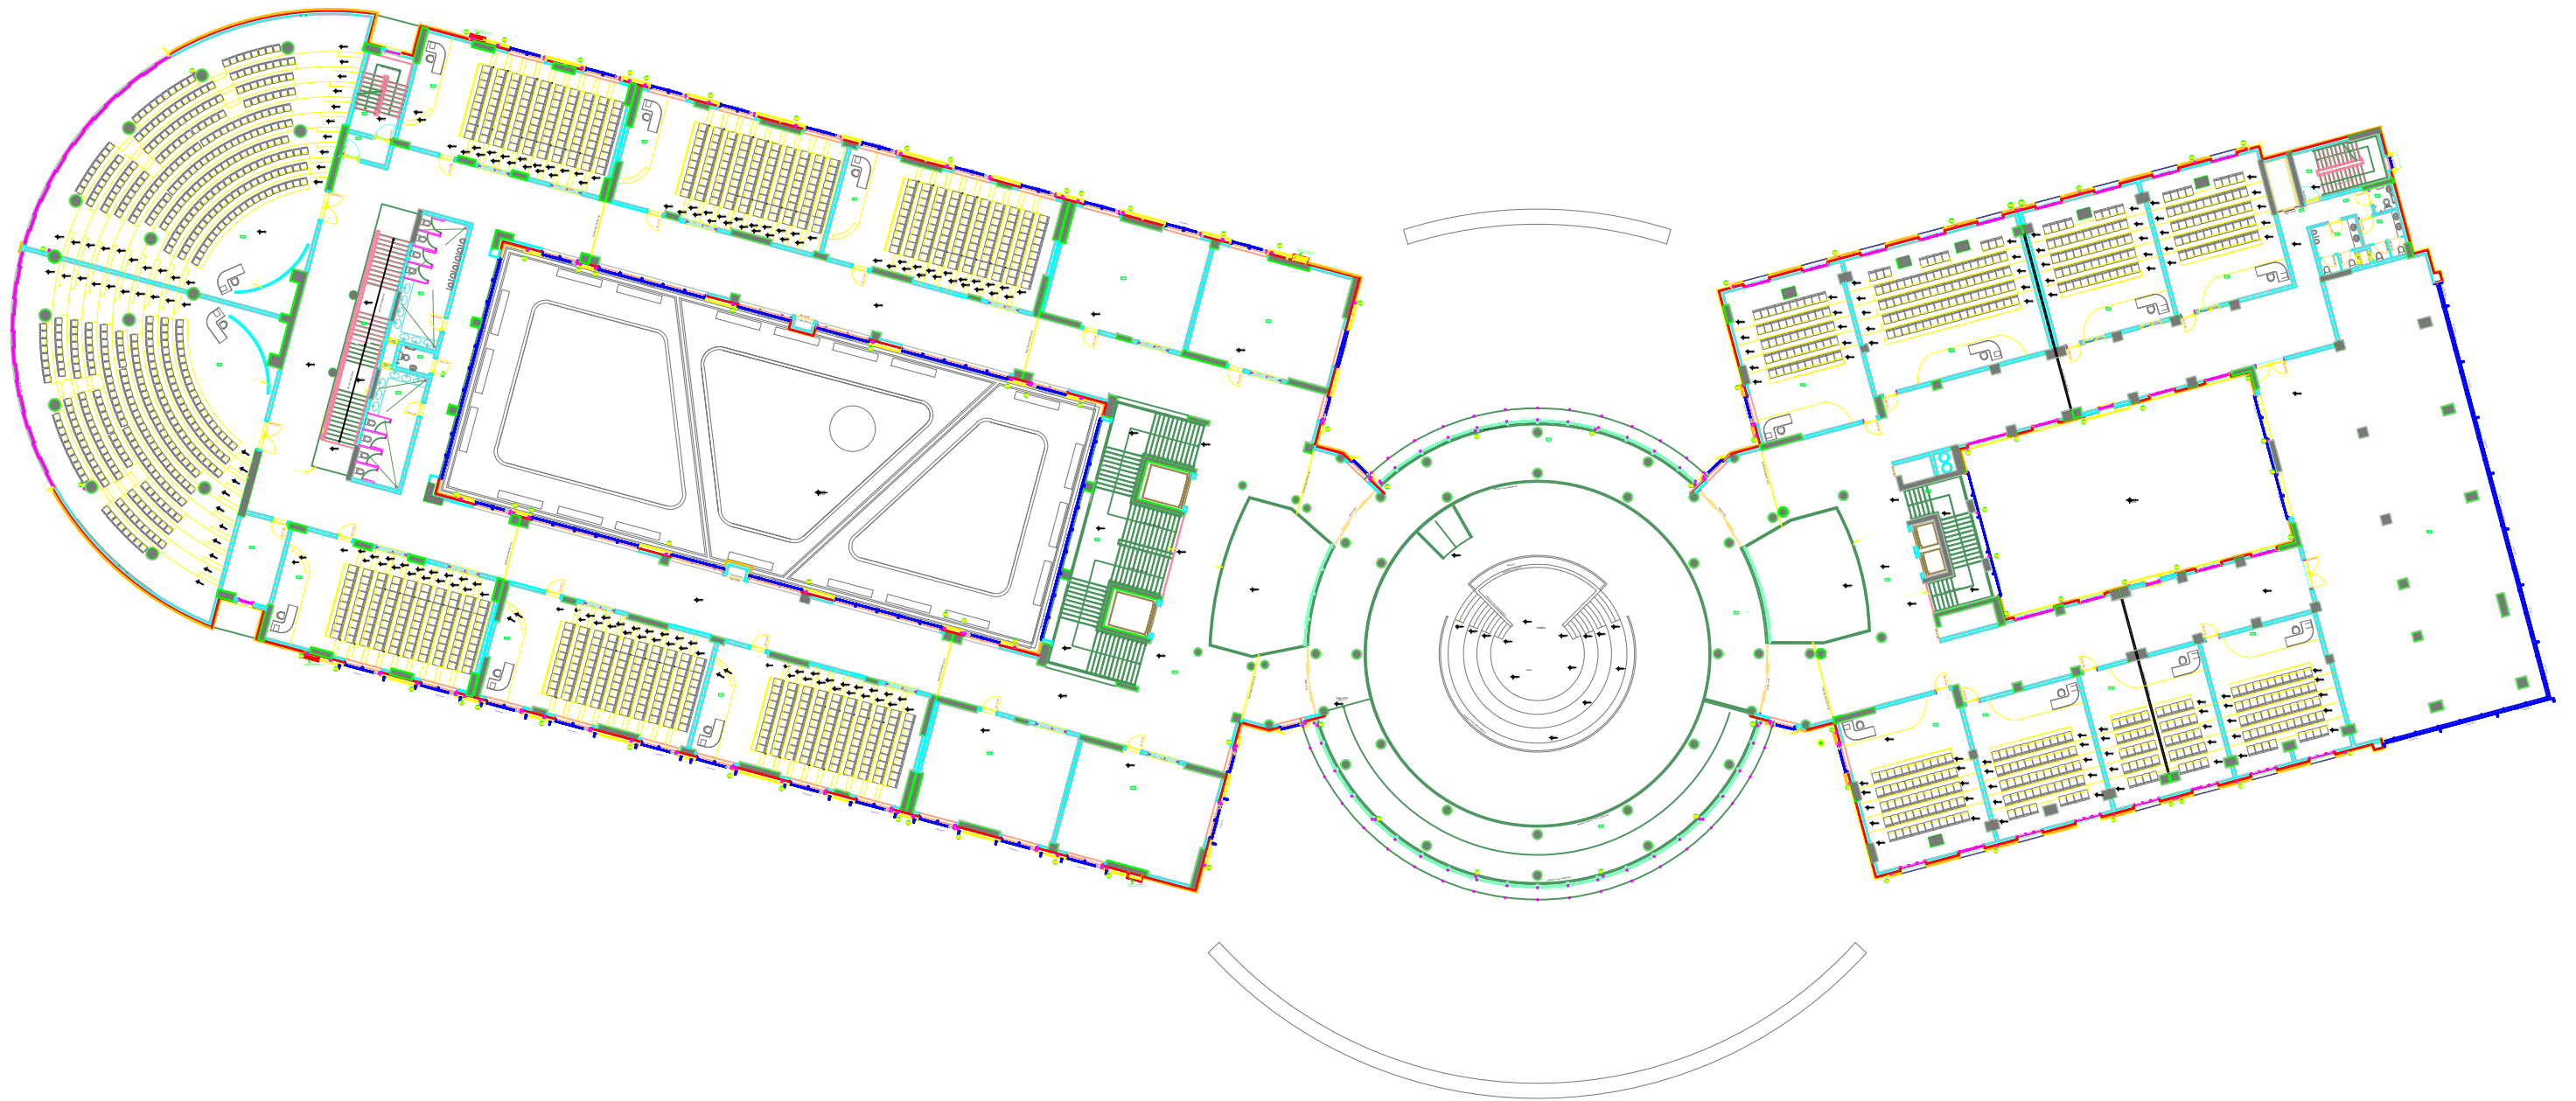

A BLOK 2. KAT B-C BLOK 3.KAT PLANI    Ő:1/100